


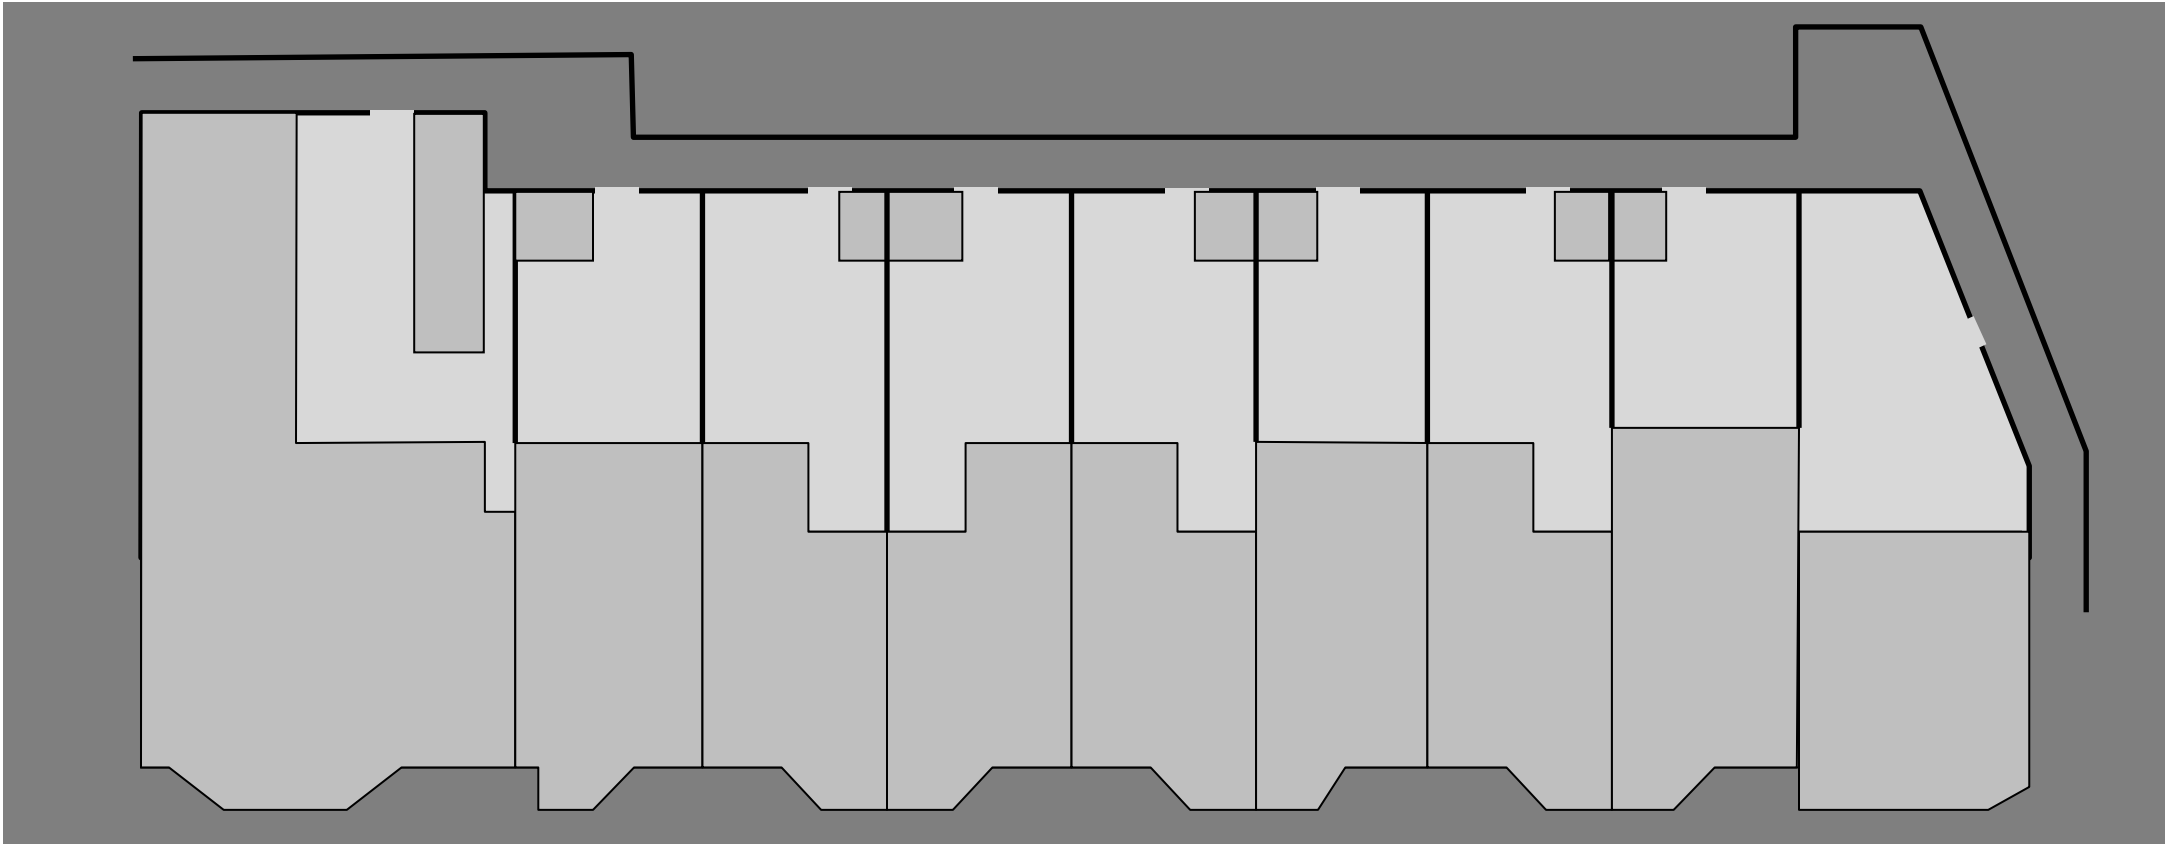

CORONATION STREET PLAN



This plan of the Coronation Street terrace was created digitally in 2011 and was based on the measurements of the new set, which is currently under construction. Some artistic licence was taken with the Rovers Return, as the annexe at the rear does not physically exist and is an optical illusion.

www.corrie-art.co.uk